




DO NOT SCALE DRAWINGS

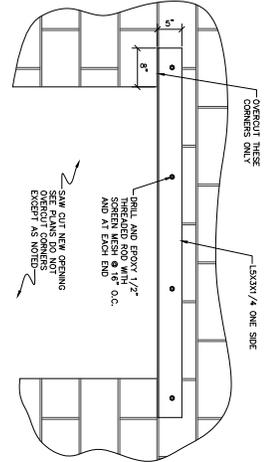


DETAIL 1 — 1"=1'-0"

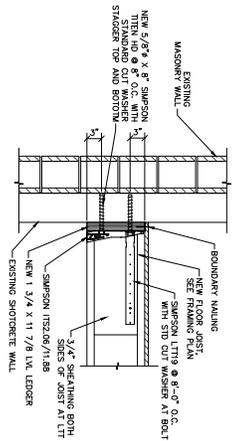

DETAIL 2 — 1"=1'-0"

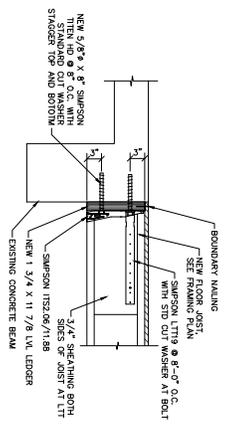

DETAIL 3 — 1"=1'-0"

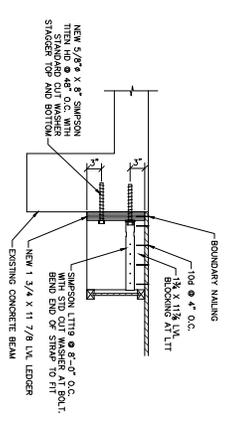

DETAIL 4 — 1"=1'-0"


PROJECT NO. 15899Z
 SHEET TITLE
55.1

PROJECT
 JUAB COUNTY BUILDING
 160 NORTH MAIN
 NEPHI, UTAH

SHEET TITLE
 DETAILS


CKR ENGINEERS
 CONSULTING STRUCTURAL ENGINEERS

1295 NORTH STATE STREET
 OREM, UTAH 84057
 PHONE: (801) 222-0922
 FAX: (801) 222-0902

 


PROJECT ARCHITECT
 PROJECT ENGINEER
 DRAWN BY
 DATE 1/20/15

DRAWING	ISSUE	DATE	BY
1			
2			
3			
4			

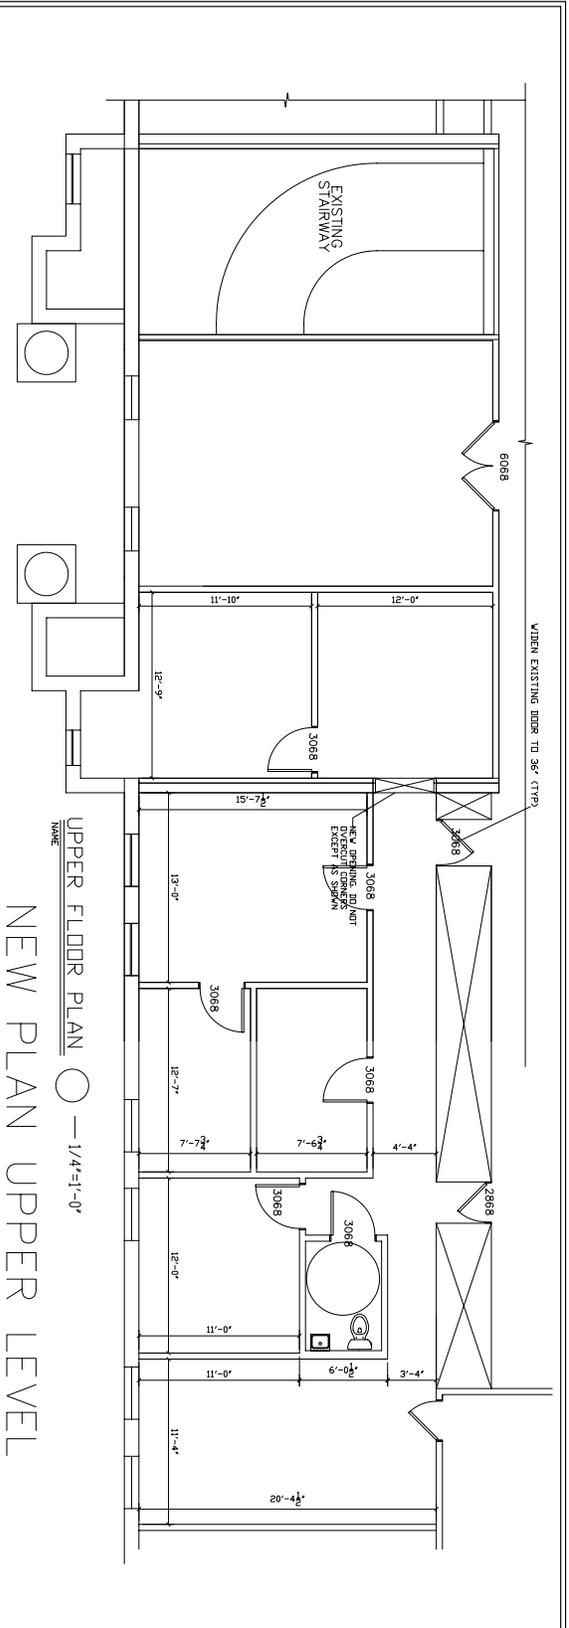

UPPER FLOOR PLAN ○ — 1/4"=1'-0"
NEW PLAN UPPER LEVEL

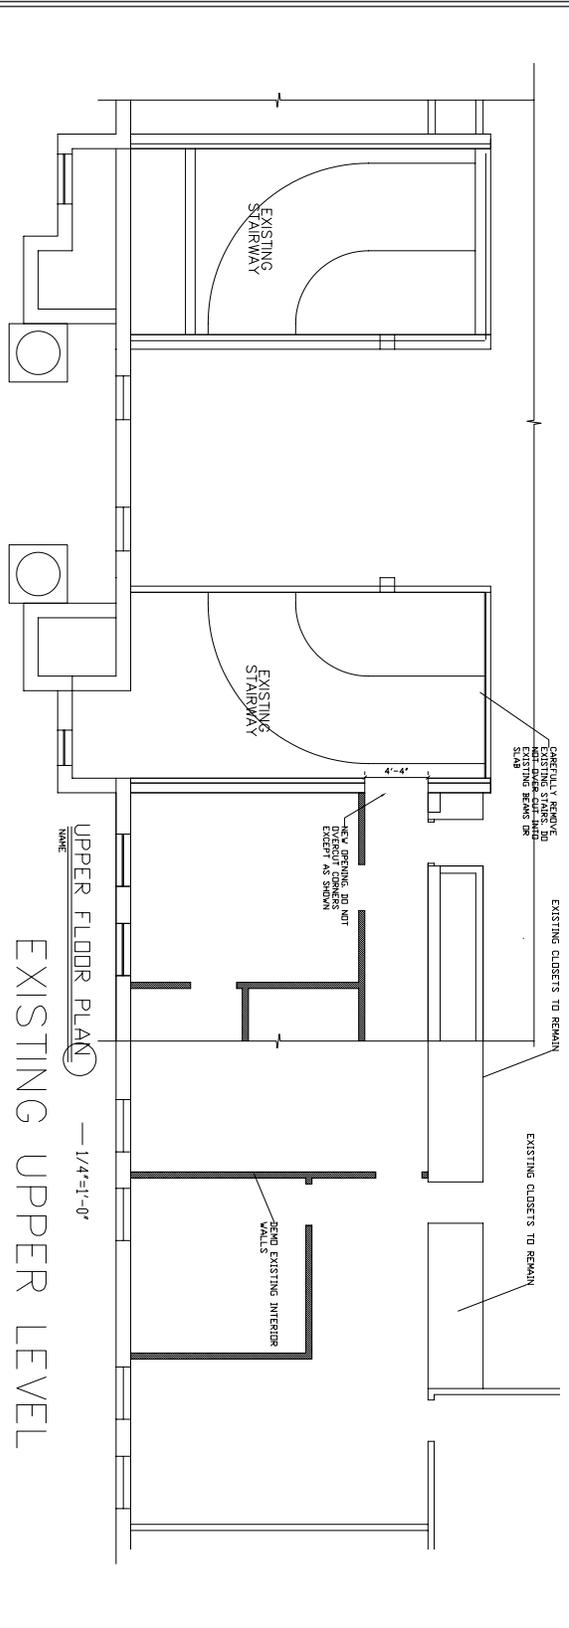

UPPER FLOOR PLAN ○ — 1/4"=1'-0"
EXISTING UPPER LEVEL

GENERAL & KEYED NOTES



JUAB COUNTY
REMODEL
160 NORTH MAIN
NEPHI, UTAH

JERRY ADAMS
1600 North
Provo, Utah 84604
801-787-5829

Project 1569
NOVEMBER 25, 2015
Scale 1/4"=1'-0"
3

UPPER FLOOR EXISTING & NEW

GENERAL & KEYED NOTES

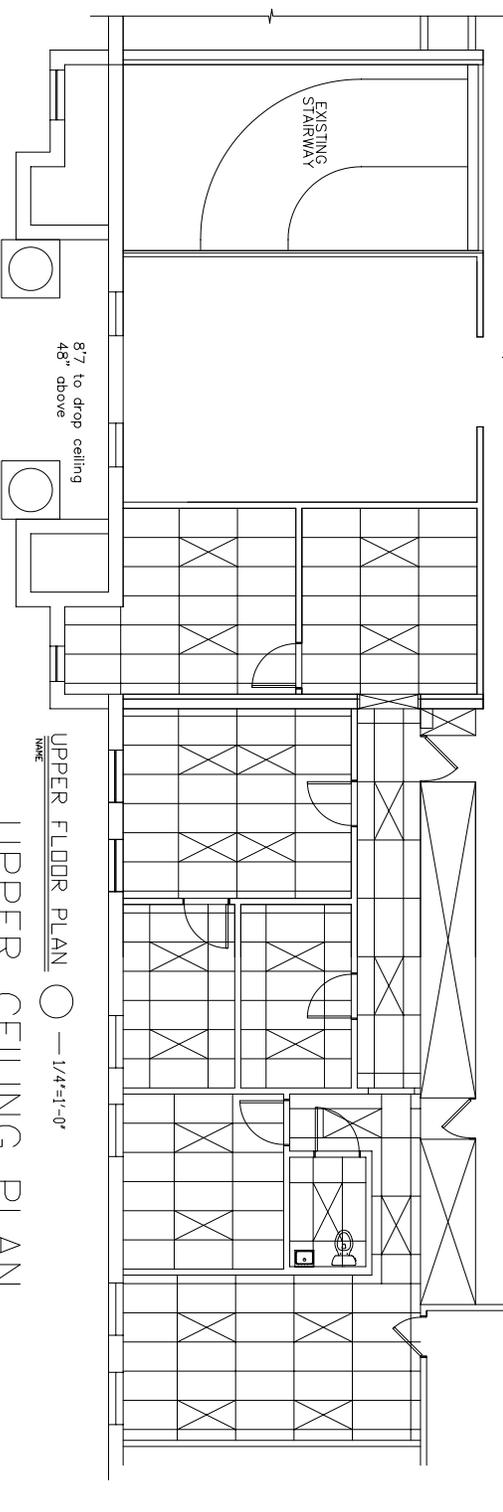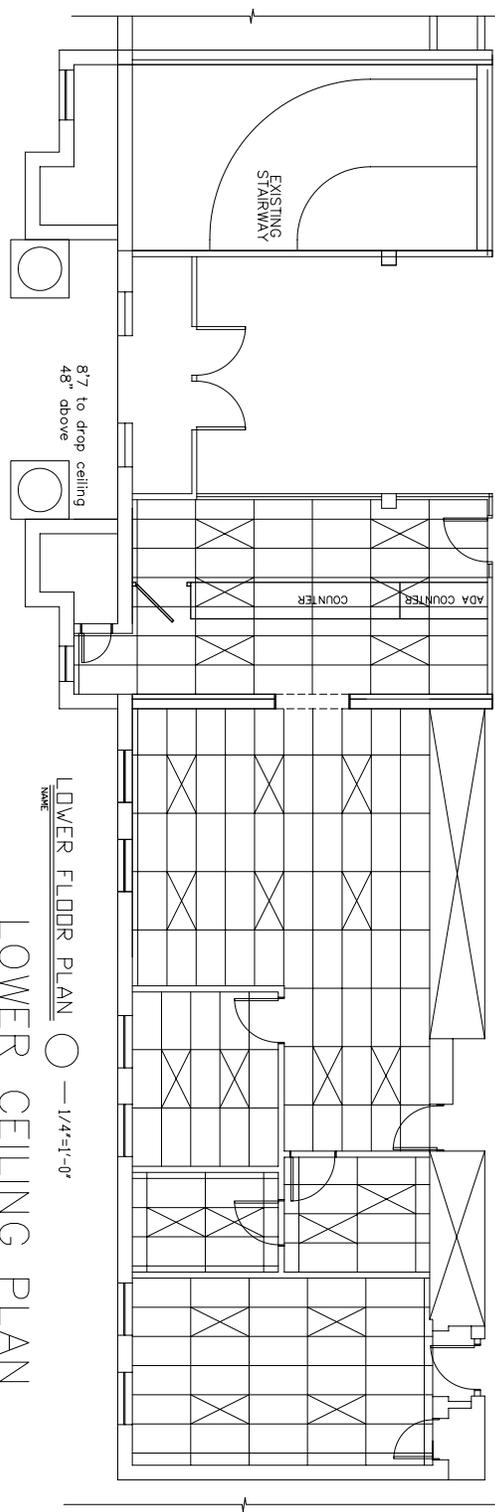

JUAB COUNTY REMODEL	
160 NORTH MAIN NEPHI, UTAH	
JERRY ADAMS PROJECT MANAGER PRO, UTAH 801-787-5829	
Project: 1569	November 23, 2015
Scale: 2x38-1/4"=1'-0"	Scale: 1x17-1/8"=1'-0"
4	
REFLECTIVE CEILING PLAN	

Project: 1569
November 23, 2015
Scale: 2x38-1/4"=1'-0"

4

REFLECTIVE CEILING PLAN